
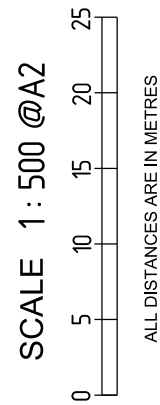


AMENDMENTS TABLE (PLAN GRAPHICS ONLY)			
VER.	AMENDMENT	AUTHORISED BY	DATE
2	ADDITION OF EASEMENTS (ON SHEET 2)	M. WIEBKING	29.3.2017
3	AMENDS TO EASEMENT 'E4' - I&N TABLE	M. WIEBKING	17.7.2017

**SPECIAL SURVEY AREA SUBDIVISION**

SURVEY CARRIED OUT UNDER REGULATION 26A SPECIAL SURVEY AREA GUIDELINES. SEE SURVEY SHEET FOR SURVEY INFORMATION.

USE ONLY THE SURVEY SHEET/S WHEN DETERMINING THE TRUE FINAL POSITION AND TYPE OF ALL SURVEY MARKS PLACED, PERTAINING TO THIS PLAN.

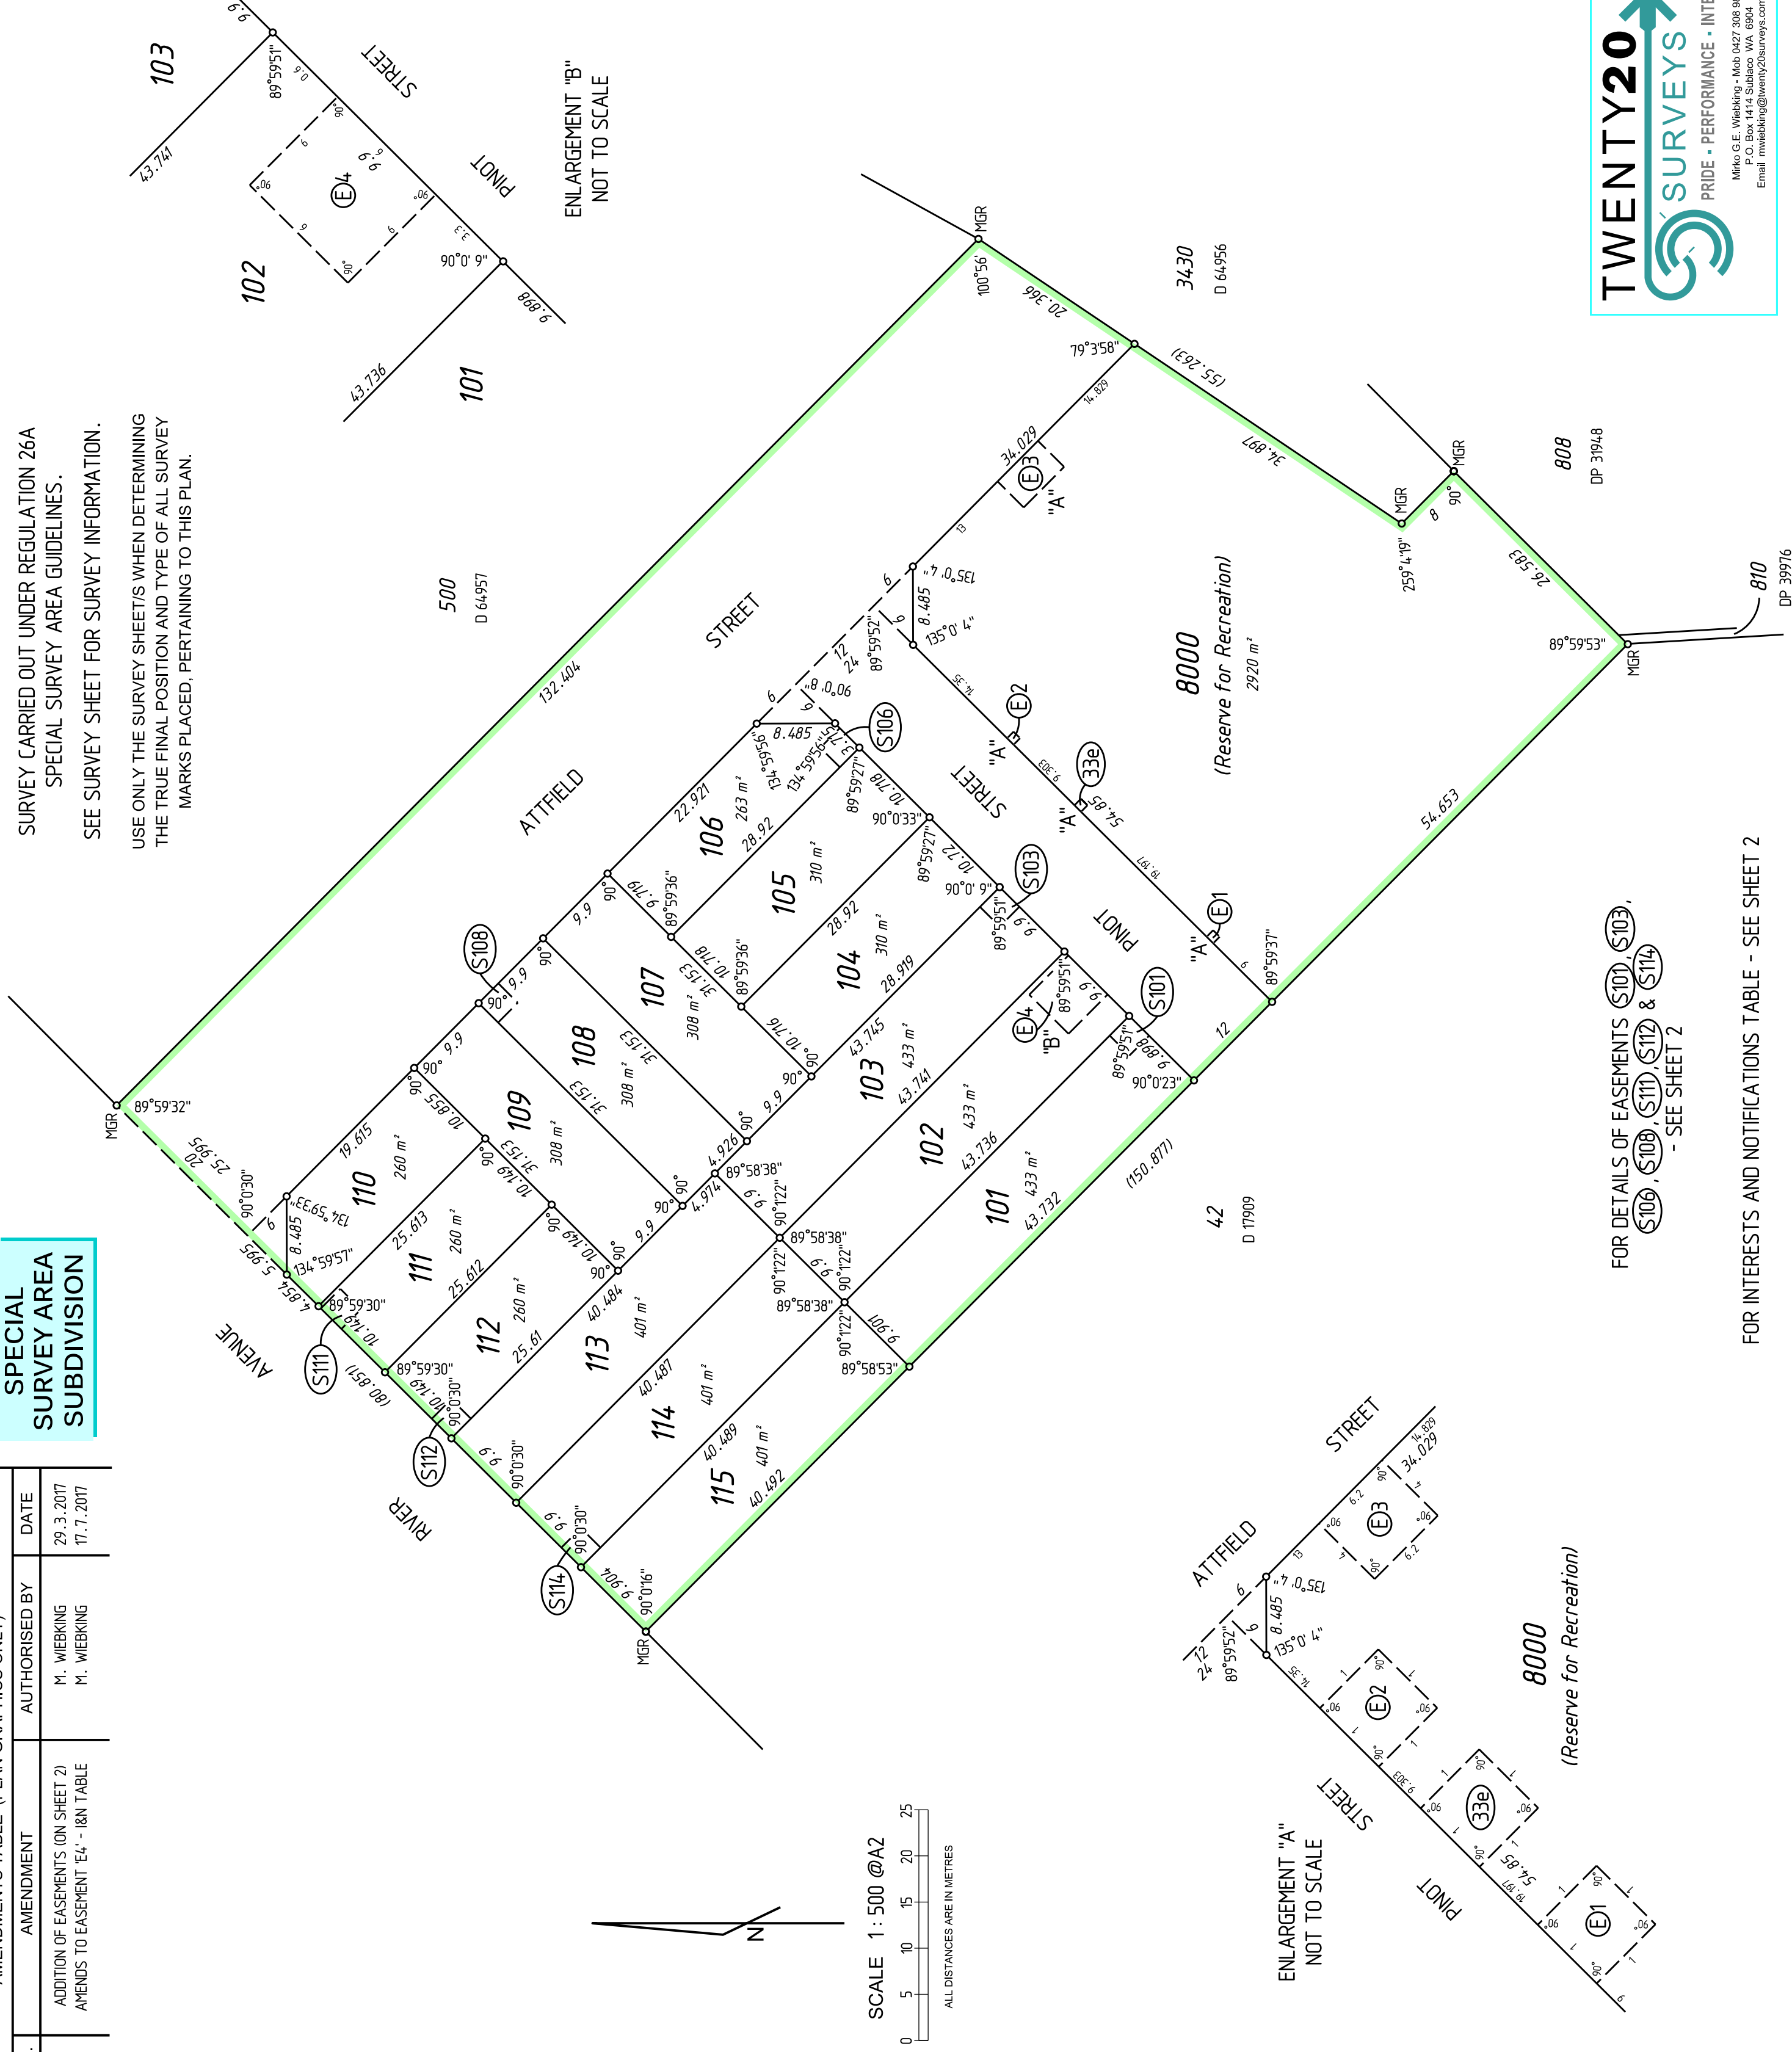


FOR DETAILS OF EASEMENTS (S101, S103, S106, S108, S111, S112 & S114) - SEE SHEET 2

FOR INTERESTS AND NOTIFICATIONS TABLE - SEE SHEET 2

HELD BY LANDGATE IN DIGITAL FORMAT ONLY

TYPE	FREEHOLD	S.S.A.	YES
PURPOSE	SUBDIVISION		
PLAN OF	LOTS 101 - 115 (Inclusive), 8000, ROADS & EASEMENTS		
FORMER TENURE	LOT 26 ON P 3346 CT 2226/994		
LOCAL AUTHORITY	CITY OF GOSNELLS		
LOCALITY	MADDINGTON		
D.O.L. FILE	D 644957		
FIELD RECORD	127288		
SURVEYOR'S CERTIFICATE - REG 54	M. G. E. WIEBKING hereby certify that this plan is accurate and is a correct representation of the - (a) *survey; and/or (b) *calculations from measurements recorded in the field records. [* delete if inapplicable] undertaken for the purposes of this plan and that it complies with the relevant written law(s) in relation to which it is lodged.		
LICENSED SURVEYOR	LOGGED		
DATE	FEE PAID	ASSESS No.	
I.S.C.	EXAMINED		
DATE	DATE		
WESTERN AUSTRALIAN PLANNING COMMISSION			
FILE	152733		
Delegated under S.16 P&D Act 2005			
IN ORDER FOR DEALINGS			
SUBJECT TO			
DATE			
APPROVED 26A (4)			
INSPECTOR OF PLANS AND SURVEYS			
DATE			
INSPECTOR OF PLANS AND SURVEYS (S.18 Licensed Surveyors Act 1909)			
DATE			

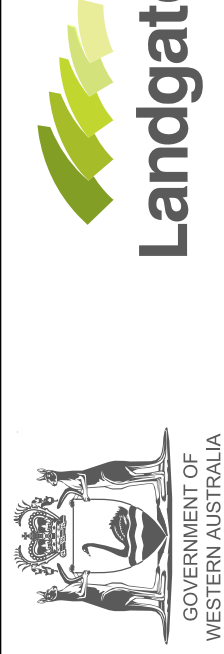

DEPOSITED PLAN  
**403259**  
SHEET 1 OF 2 SHEETS  
VERSION 3

