
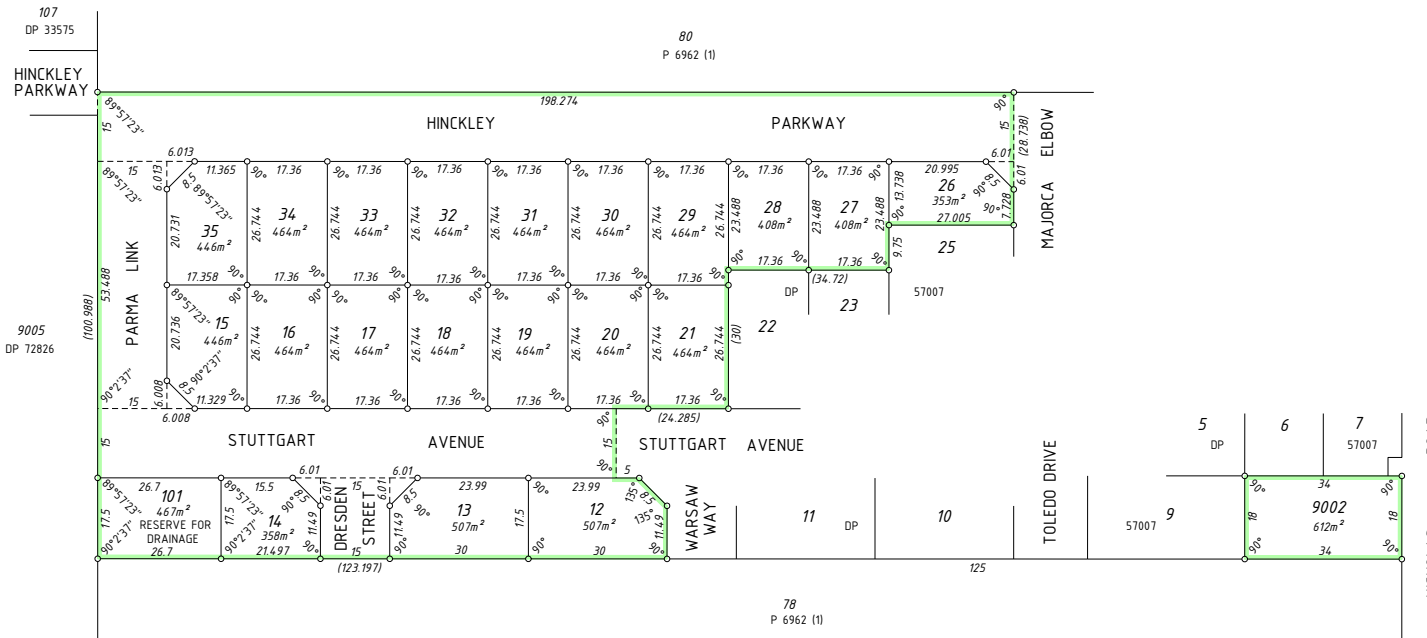


AMENDMENTS TABLE (PLAN GRAPHIC ONLY)			
VER.	AMENDMENT	AUTHORISED BY	DATE
2	AUDIT REQUIREMENTS	M. HORE	18/11/15

INTERESTS AND NOTIFICATIONS						
SUBJECT	PURPOSE	STATUTORY REFERENCE	ORIGIN	LAND BURDENED	BENEFIT TO	COMMENTS
	RESTRICTIVE COVENANT	SECTION 136D OF THE T.L.A.	THIS PLAN & DOC N7077209	LOTS 12-21 & 26-35	LOTS 12-21 & 26-35	
LOT 101	RESERVE FOR DRAINAGE	VESTS IN THE CROWN UNDER SECTION 152 OF THE P & D ACT	THIS PLAN			
	NOTIFICATION	SECTION 165 OF THE P & D ACT	DOCN707210	LOTS 12-21 & 26-35		PROXIMITY TO MARKET GARDENS

TYPE	FREEHOLD	S.S.A.	YES
PURPOSE	SUBDIVISION		
PLAN OF	LOTS 12 - 21, 26 - 35, 101, 9002, ROADS & RESTRICTIVE COVENANT		
FORMER TENURE	LOT 9001 ON DP 57007 C/T 2706-325		
LOCAL AUTHORITY	CITY OF WANNEROO		
LOCALITY	HOCKING		
D.O.L. FILE			
FIELD RECORD	104802		
	SURVEYOR'S CERTIFICATE - REG 54		
	I, MAX HORE hereby certify that this plan is accurate and is a correct representation of the - (a) *survey; and/or (b) *calculations from measurements recorded in the field records, [* = delete if inapplicable] undertaken for the purposes of this plan and that it complies with the relevant written law(s) in relation to which it is lodged.		
LICENSED SURVEYOR	<i>Max Hore</i>	3/11/2015	DATE
12-Nov-15	LODGED \$1757.00	18407156	DATE
DATE	FEE PAID	ASSESS No.	
I.S.C.	EXAMINED		
G.FONG	18-Nov-15	DATE	
WESTERN AUSTRALIAN PLANNING COMMISSION			
FILE	148475		
	<i>A. Gosh</i>	28-Aug-2017	DATE
	Delegated under S.16 P&D Act 2005		
SUBJECT TO	IN ORDER FOR DEALINGS Sec's 152, 165 & 168(1)(2) P&D ACT Sec 136D TLA		
	<i>[Signature]</i>	28-Aug-17	DATE
FOR INSPECTOR OF PLANS AND SURVEYS	APPROVED REG. 26A (4)		
	<i>[Signature]</i>	29.8.2017	DATE
INSPECTOR OF PLANS AND SURVEYS (S. 18 Licensed Surveyors Act 1909)			
			
DEPOSITED PLAN			
403865			
SHEET 1 OF 1 SHEETS (PLUS SURVEY SHEET(S))			
VERSION 2			

SURVEY CARRIED OUT UNDER REGULATION 26A
SPECIAL SURVEY AREA GUIDELINES
SEE SURVEY SHEET(S) FOR SURVEY INFORMATION



FUGRO GEOSPATIAL
18 PROMISE STREET
WEST PERTH W.A. 6005
TEL: (08) 9282 4100
FAX: (08) 9322 1775
PLAN No. 491001-3 (Rev.3)

SCALE 1:750 @ A2

HELD BY LANDGATE IN DIGITAL FORMAT ONLY

LANDGATE COPY OF ORIGINAL NOT TO SCALE Fri Sep 22 08:40:17 2017 JOB 54931428

AMENDMENTS TABLE (SURVEY SHEETS ONLY)

VER.	AMENDMENT	AUTHORISED BY	DATE
2	AUDIT REQUIREMENTS	N. BARTLETT	18/11/15

FOR SURVEY INFORMATION ONLY
 SURVEY INFORMATION COMPRISES
 SURVEY SHEET A

SURVEY CARRIED OUT UNDER REG 26A
 SPECIAL SURVEY AREA GUIDELINES

BEARINGS DATUM - PCG94
 eFB 133636

ALL BEARINGS AND DISTANCES ON THIS SHEET
 ARE THE RESULT OF LEAST SQUARES ADJUSTMENTS
 CARRIED OUT ON FIELD OBSERVATIONS

SURVEYOR'S CERTIFICATE - REG 54


I, hereby certify that this plan is accurate and is a correct representation of the -
 (a) *survey; and/or
 (b) *calculations from measurements recorded in the field records,
 I * delete if inapplicable
 undertaken for the purposes of this plan and that it complies with the relevant written law(s) in relation to which it is lodged.

SURVEYOR'S CERTIFICATE - REG 55E(d)


The marks shown on these plans of survey were in place on 4/02/2015

T Bartlett
 LICENSED SURVEYOR

3/11/2015
 DATE

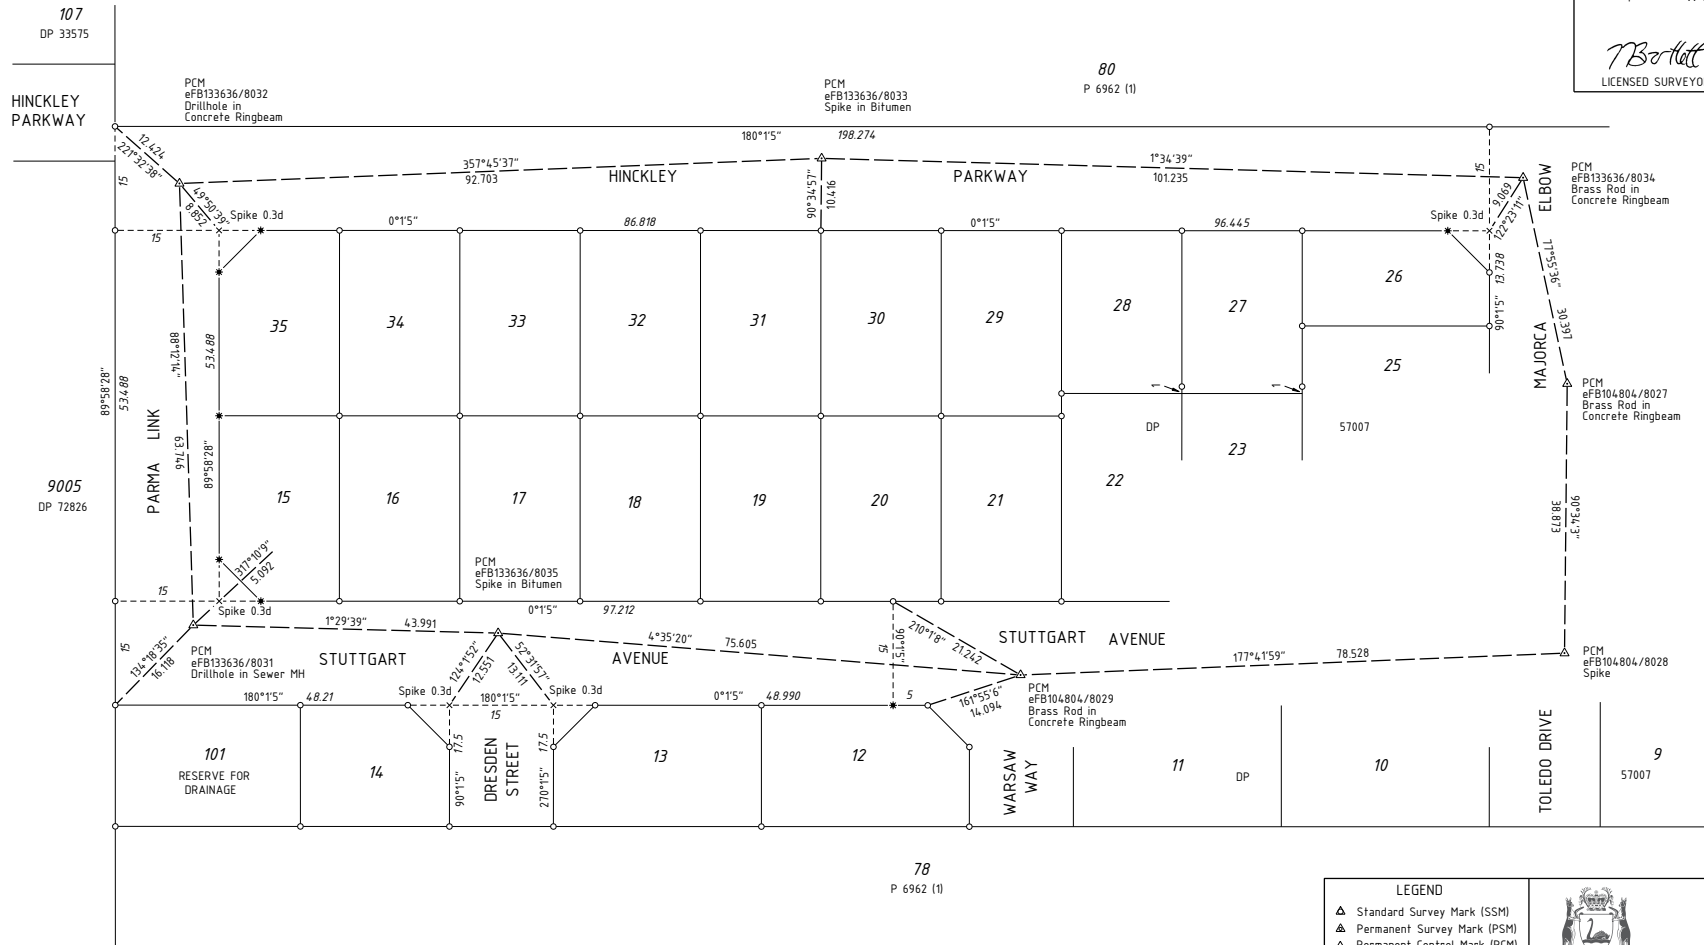

FUGRO GEOSPATIAL
 18 PROMISE STREET
 WEST PERTH W.A. 6005
 TEL: (08) 9282 4100
 FAX: (08) 9222 1775
 PLAN No. 491001-3 (Rev2)

 

SCALE 1:500 @ A2



HELD BY LANDGATE IN DIGITAL FORMAT ONLY

- LEGEND
- ▲ Standard Survey Mark (SSM)
 - ▲ Permanent Survey Mark (PSM)
 - ▲ Permanent Control Mark (PCM)
 - ⊠ Temporary Control Mark (TCM)
 - Peg unless stated otherwise
 - Nail
 - ⊞ Concrete Nail
 - ⊞ Deck Spike
 - × Spike
 - ⊞ Nail & Plate
 - × Rivet
 - Drill Hole



DEPOSITED PLAN
403865
 SURVEY SHEET
 VERSION 2