

SURVEY-STRATA PLAN

61103

SHEET 1 OF 1 SHEETS

PLAN OF

LOT 101 ON
DP 403847

CERTIFICATE OF TITLE
VOL FOL

LOCAL GOVERNMENT
CITY OF GOSNELLS

INDEX PLAN SEE SMARTPLAN

FIELD BOOK

SCALE 1:500 @ A3

NAME OF SCHEME

LOT 101 WICKHAM ROAD
BECKENHAM

ADDRESS OF PARCEL

LOT 101 WICKHAM ROAD
BECKENHAM WA 6107

MANAGEMENT STATEMENT YES NO

LODGED	CERTIFIED CORRECT
DATE	COR. FILE
FEE PAID	IN ORDER FOR DEALINGS
ASSESS No.	SUBJECT TO
	FOR REGISTRAR OF TITLES
	DATE

REGISTERED APPLICATION

DATE REGISTRAR OF TITLES SEAL


WESTERN AUSTRALIAN PLANNING COMMISSION
W.A.P.C. REF: 1019-13
Certificate of Approval of the Western Australian Planning Commission under Section 25B(2) of the *Strata Titles Act 1985*
Delegated under S.16 P & D Act 2005



Western Australian Land Information Authority

INTERESTS AND NOTIFICATIONS						
SUBJECT	PURPOSE	STATUTORY REFERENCE	ORIGIN	LAND BURDENED	BENEFIT TO	COMMENTS

VER.	AMENDMENT	AUTHORISED BY	DATE

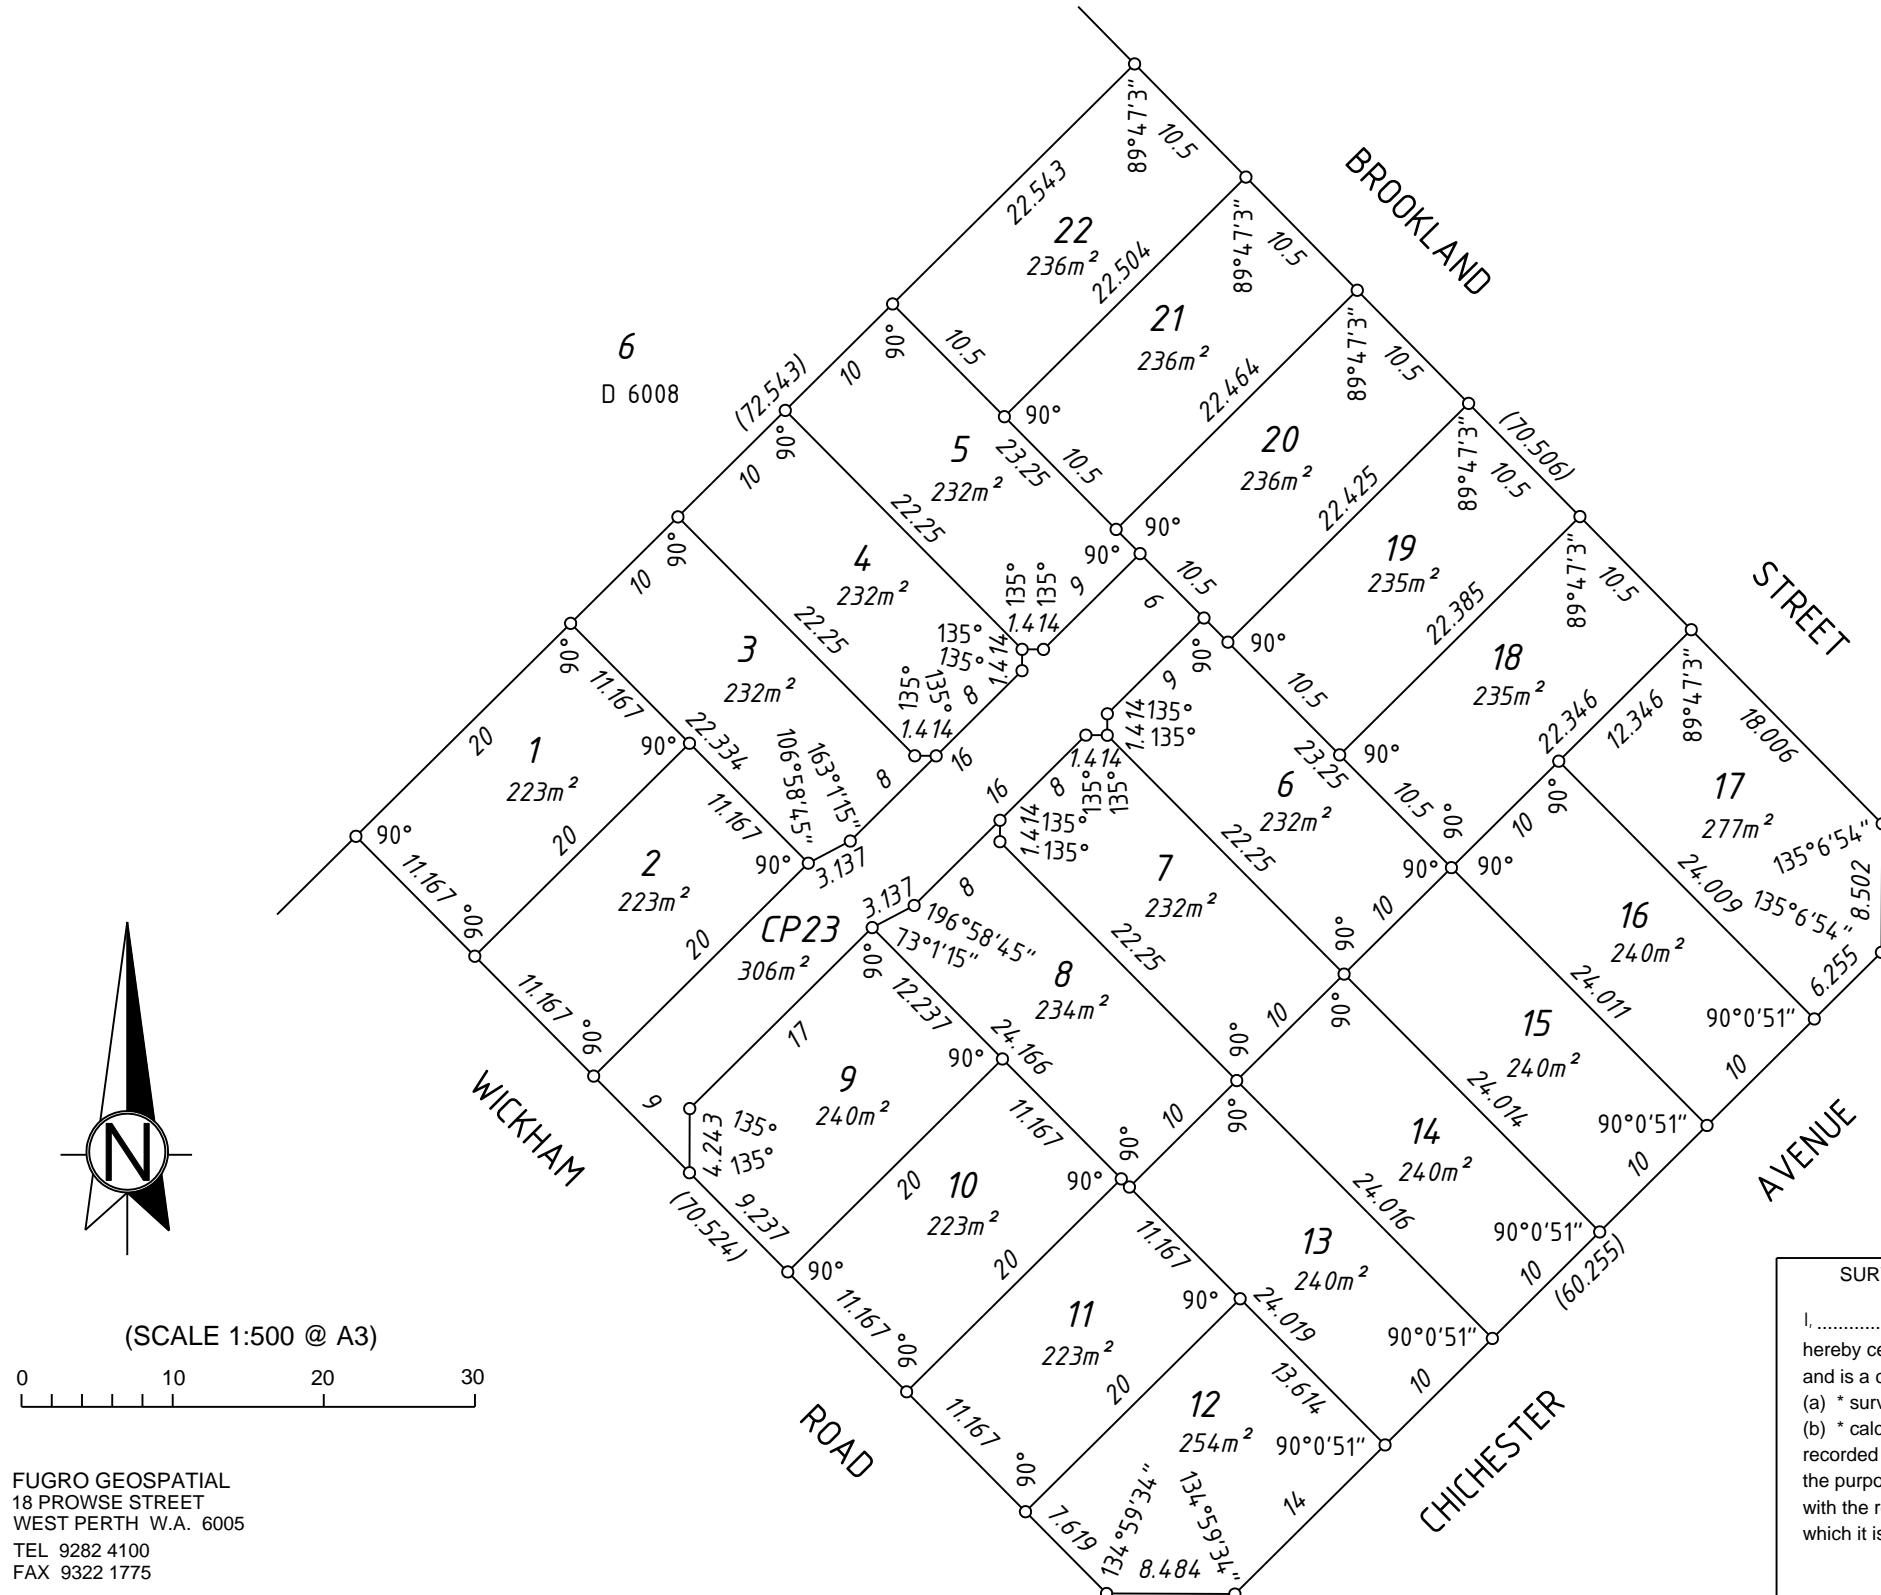

FUGRO GEOSPATIAL
18 PROWSE STREET
WEST PERTH W.A. 6005
TEL 9282 4100
FAX 9322 1775
PLAN No 393001-10 REV:0

SURVEYOR'S CERTIFICATE - Reg 54

I, _____
hereby certify that this plan is accurate and is a correct representation of the -
(a) * survey; and/or
(b) * calculations from measurements recorded in the field records, undertaken for the purposes of this plan and that it complies with the relevant written law(s) in relation to which it is lodged. (* delete if inapplicable)

LICENSED SURVEYOR

DATE

PRELIMINARY